


Rectory Farm: Road Agricultural Prior Notification

1. The farm buildings and associated access road at Rectory Farm are to be removed with a new housing development. The farmer wishes to relocate an existing Dutch Barn to a different part of the farm and this requires a new access road as the existing access is also to be lost to the new housing development.
2. The proposed road will link the relocated Dutch Barn to Perish Lane. The site of the relocated Dutch Barn has been chosen so that it is in close proximity to the Farmhouse but located set back from the road for security reasons.
3. The proposed road will be constructed from hardcore to provide a hard running surface suitable for agricultural vehicles and machinery. The road is approximately 150m long and 3m wide.

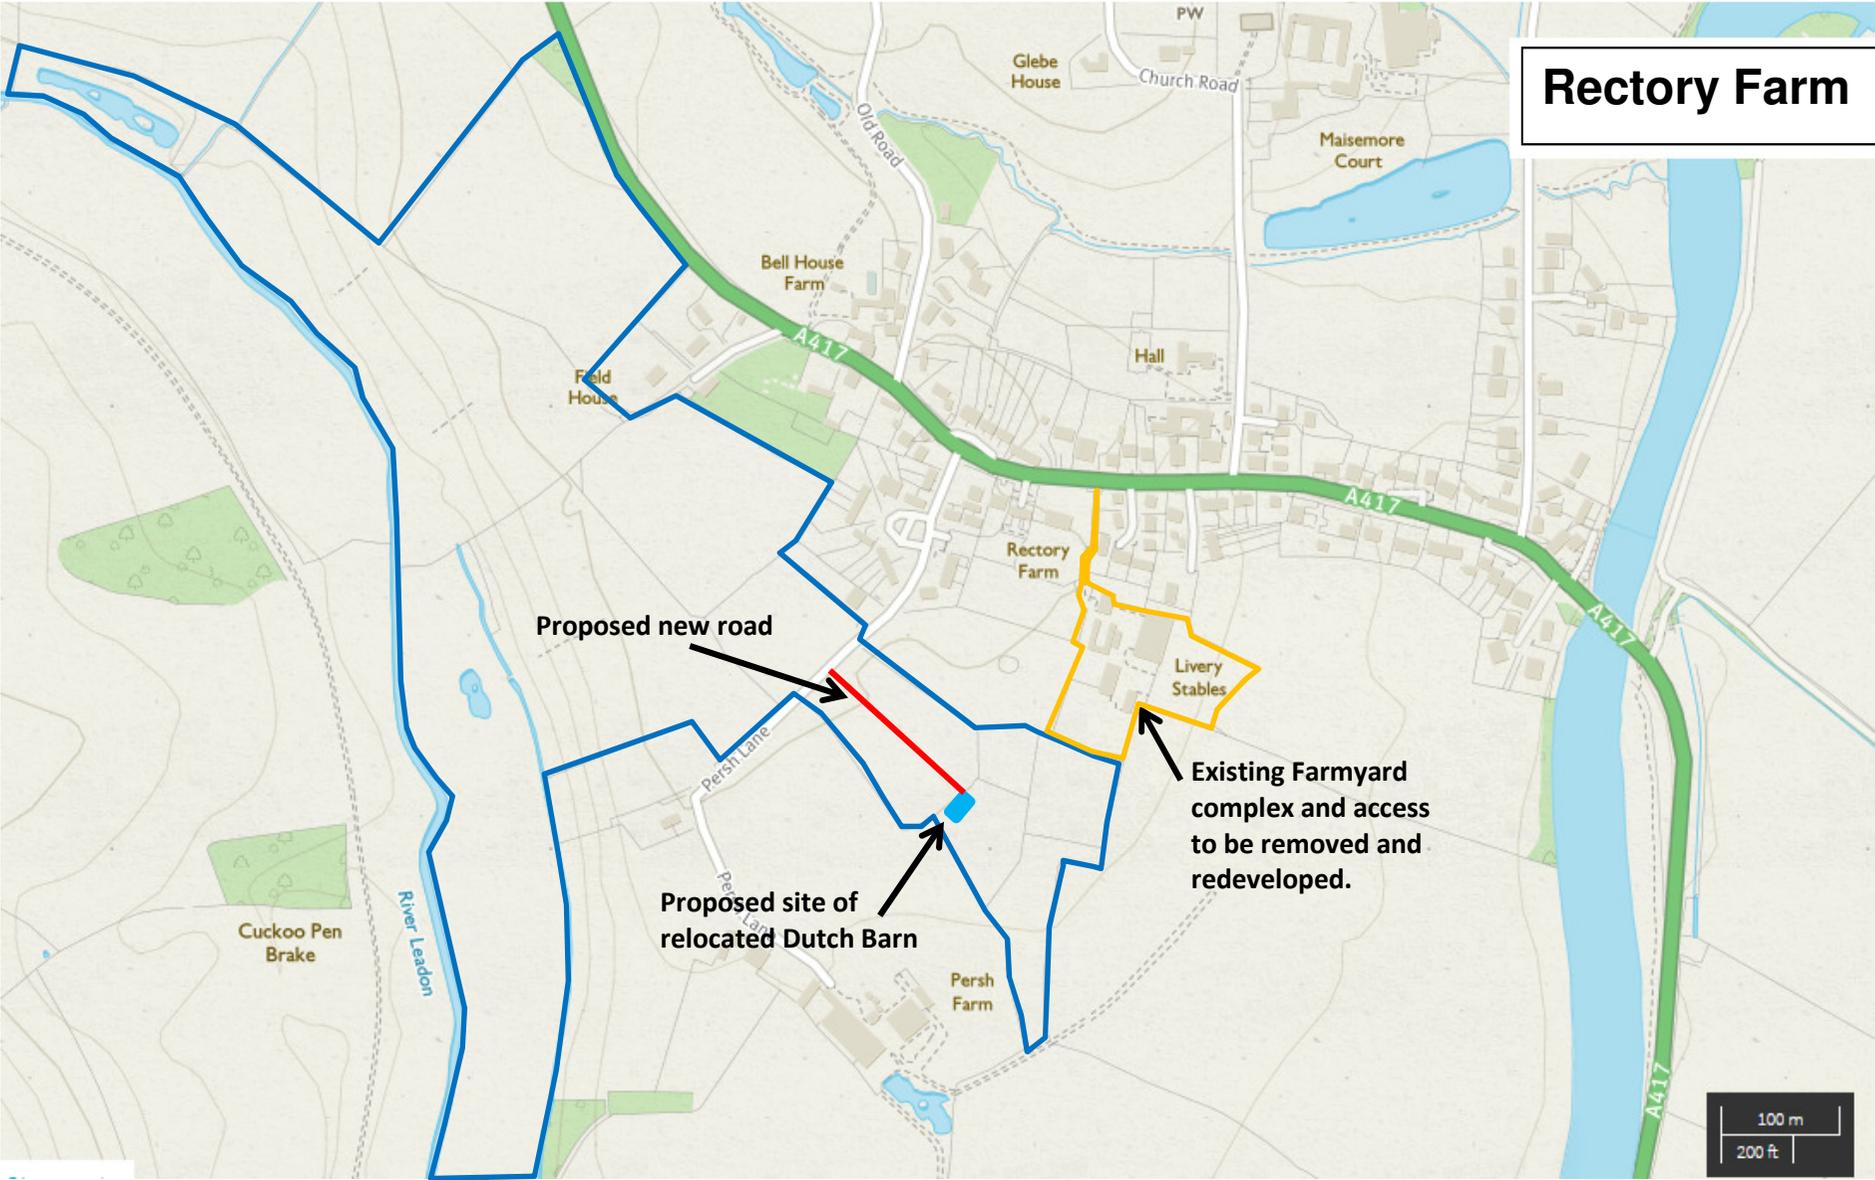

Rectory Farm